


ATTACHMENT C (AMENDED BY RESOLUTION NO. R5-2008-0147)

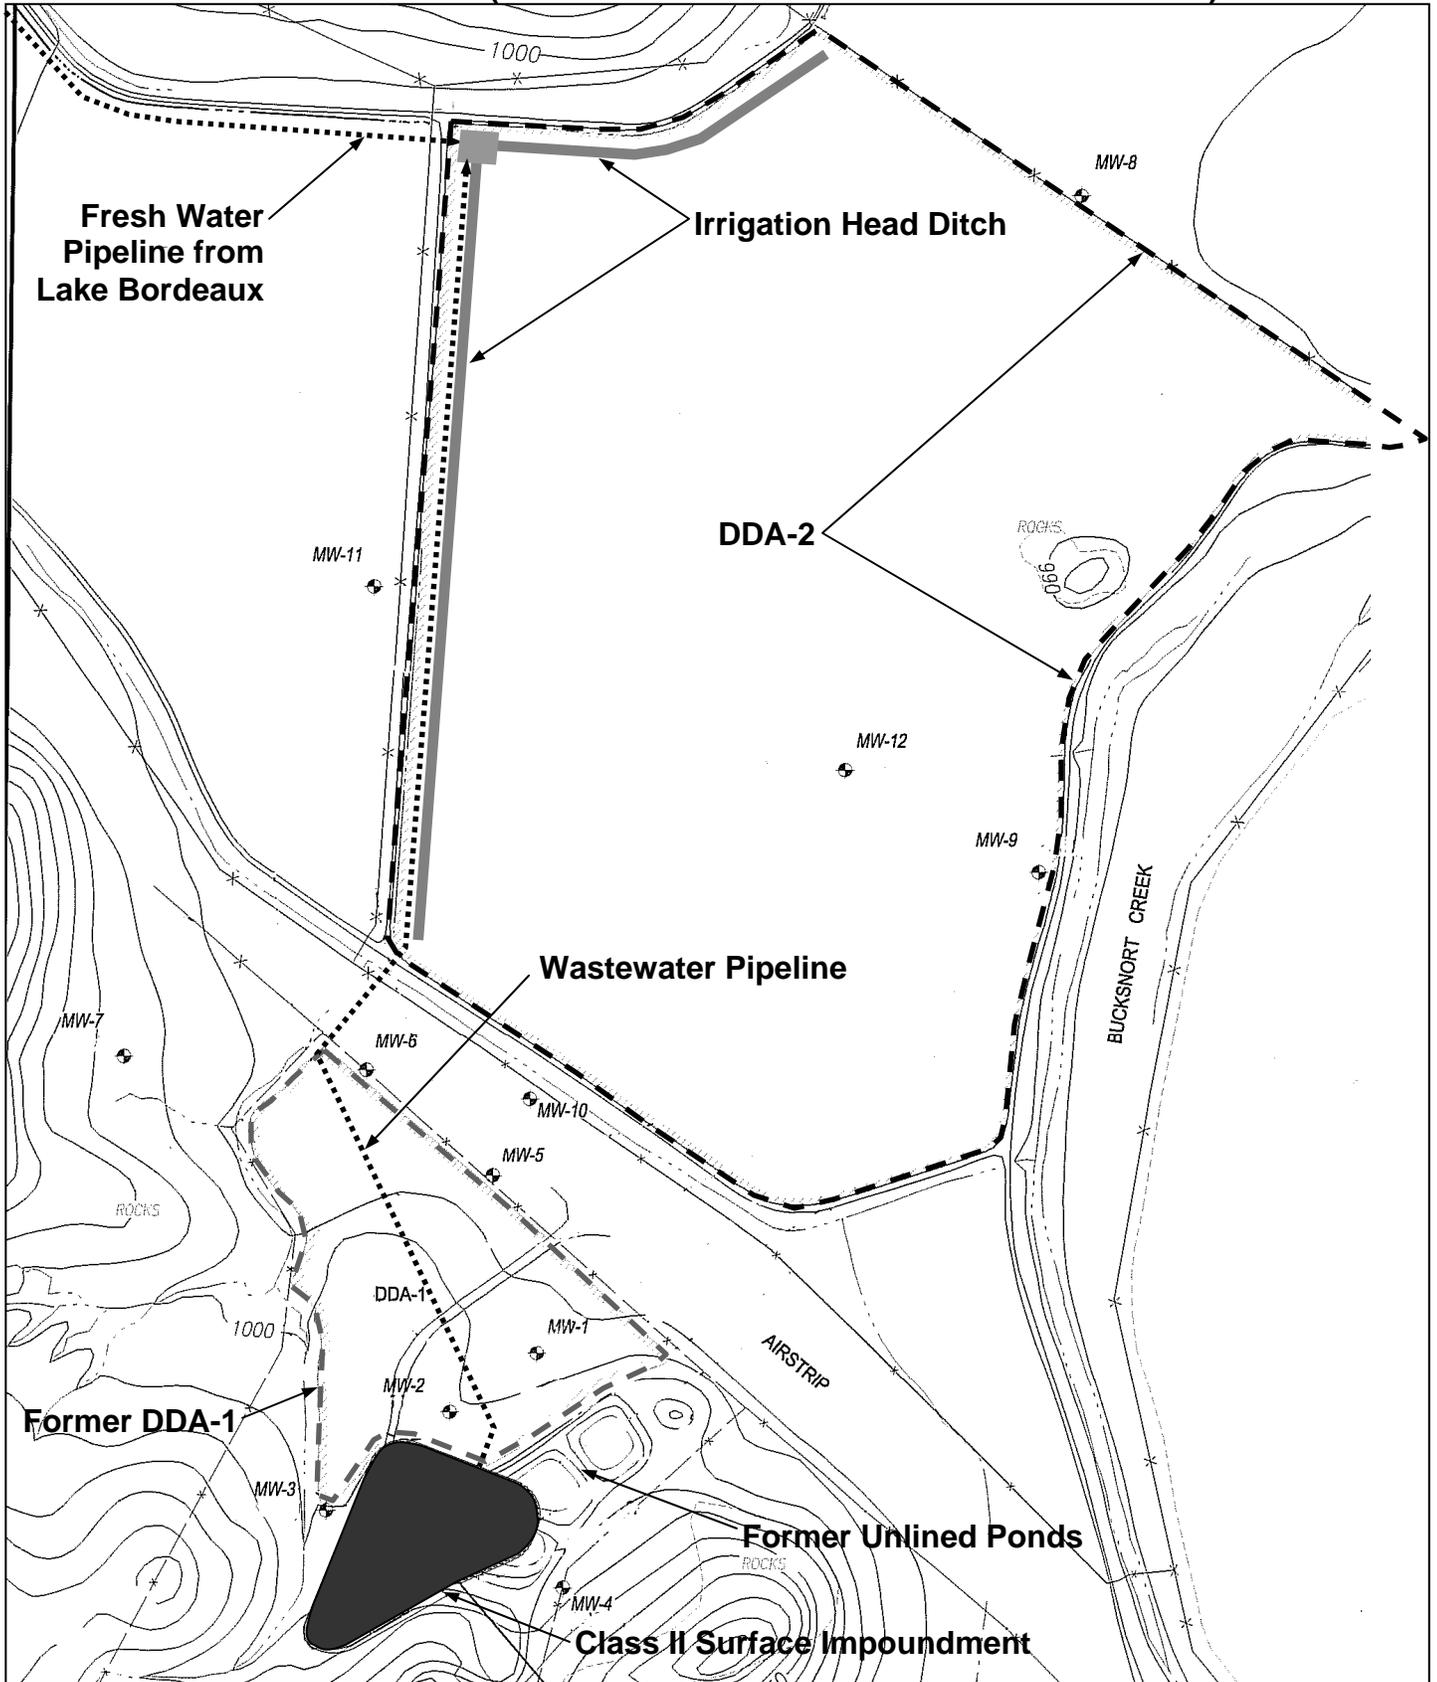

Drawing Reference:  
2005 RWD and First  
Quarter 2008 Groundwater  
Monitoring Report, EBA  
Engineering

**SITE PLAN**  
GUENOC WINERY, INC.  
GUENOC WINERY  
LAKE COUNTY  
ORDER NO. R5-2006-0037



Approx. Scale: 1" = 360'