

LOCATION OF SECTION A-A'


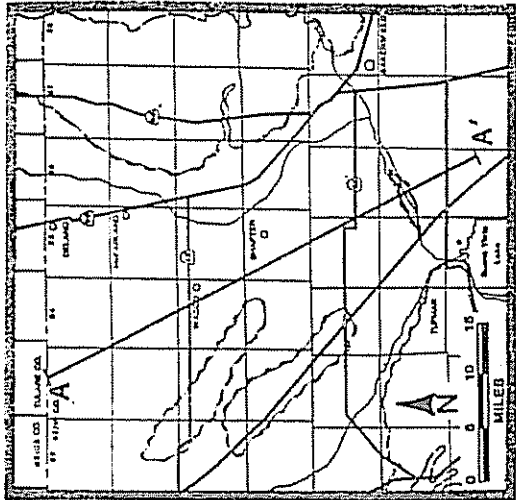


Exhibit 3-14

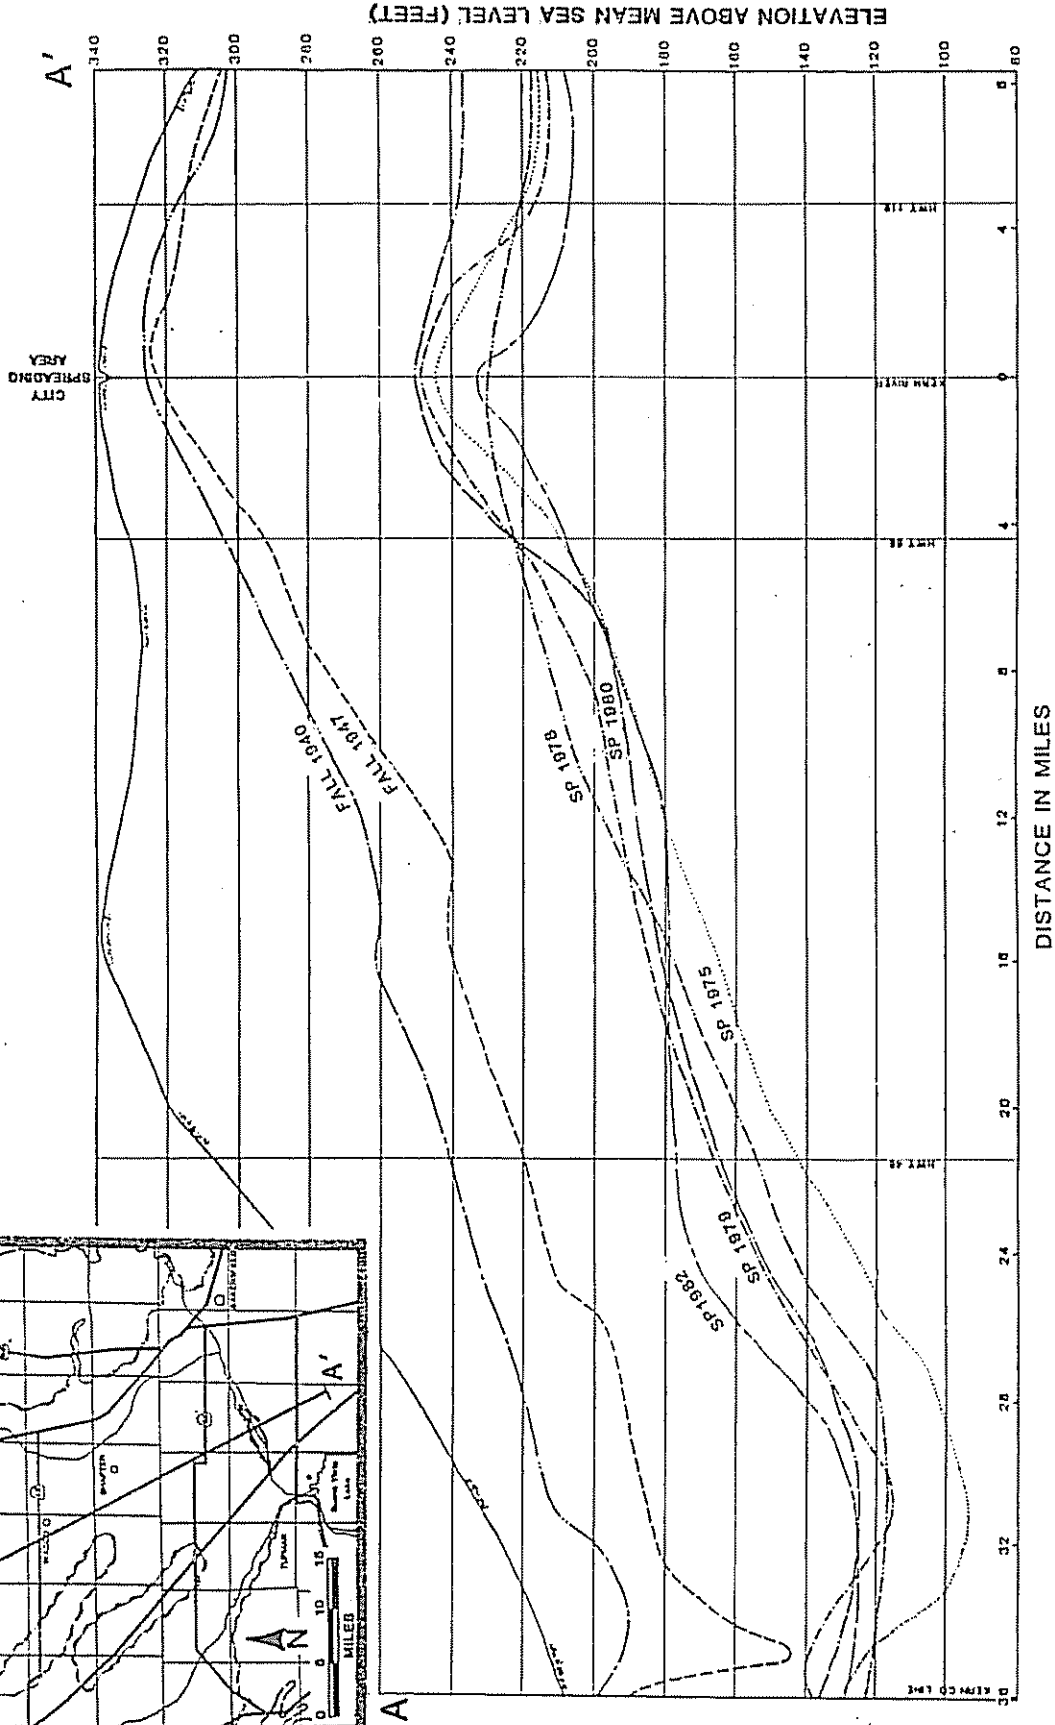

GROUND-WATER PROFILES ALONG SECTION A-A'